



NOTICE TO RESIDENTS

TOWN OF RIMBEY


2013 INFRASTRUCTURE REPLACEMENTS AND STREET IMPROVEMENTS

PLEASE BE ADVISED THAT THE TOWN IS CURRENTLY PLANNING WORK
IN 3 LOCATIONS AS SHOWN ON THE ATTACHED PLAN FOR THE
UPCOMING CONSTRUCTION SEASON

DETAILS AS FOLLOWS:

1. Street improvements will be completed in 1 location. Sidewalk improvements will be completed in 2 locations.
2. Sanitary and Water Main re-construction will be done at the 53rd Avenue location.
3. Temporary water service will be provided to all residents who are serviced off the watermains on 53rd Avenue. Pidherney's who is the General Contractor for this work, is planning on connecting temporary water services the week of May 13, 2013. Pidherney's will be in direct contact with these residents during the construction process.
4. Please find alternate parking when work is being completed in the area.
5. Pidherney's is planning on 53rd Ave. Re-Construction starting the week of May 13, 2013. Sidewalk construction on 50th Ave. / 51st Street and 50th Ave./55th Street will occur likely in the month of June.
6. Safety is top priority for the Town and we would ask all residents especially ones with children to keep a safe distance away from the construction sites and equipment.

Thank you for your cooperation.

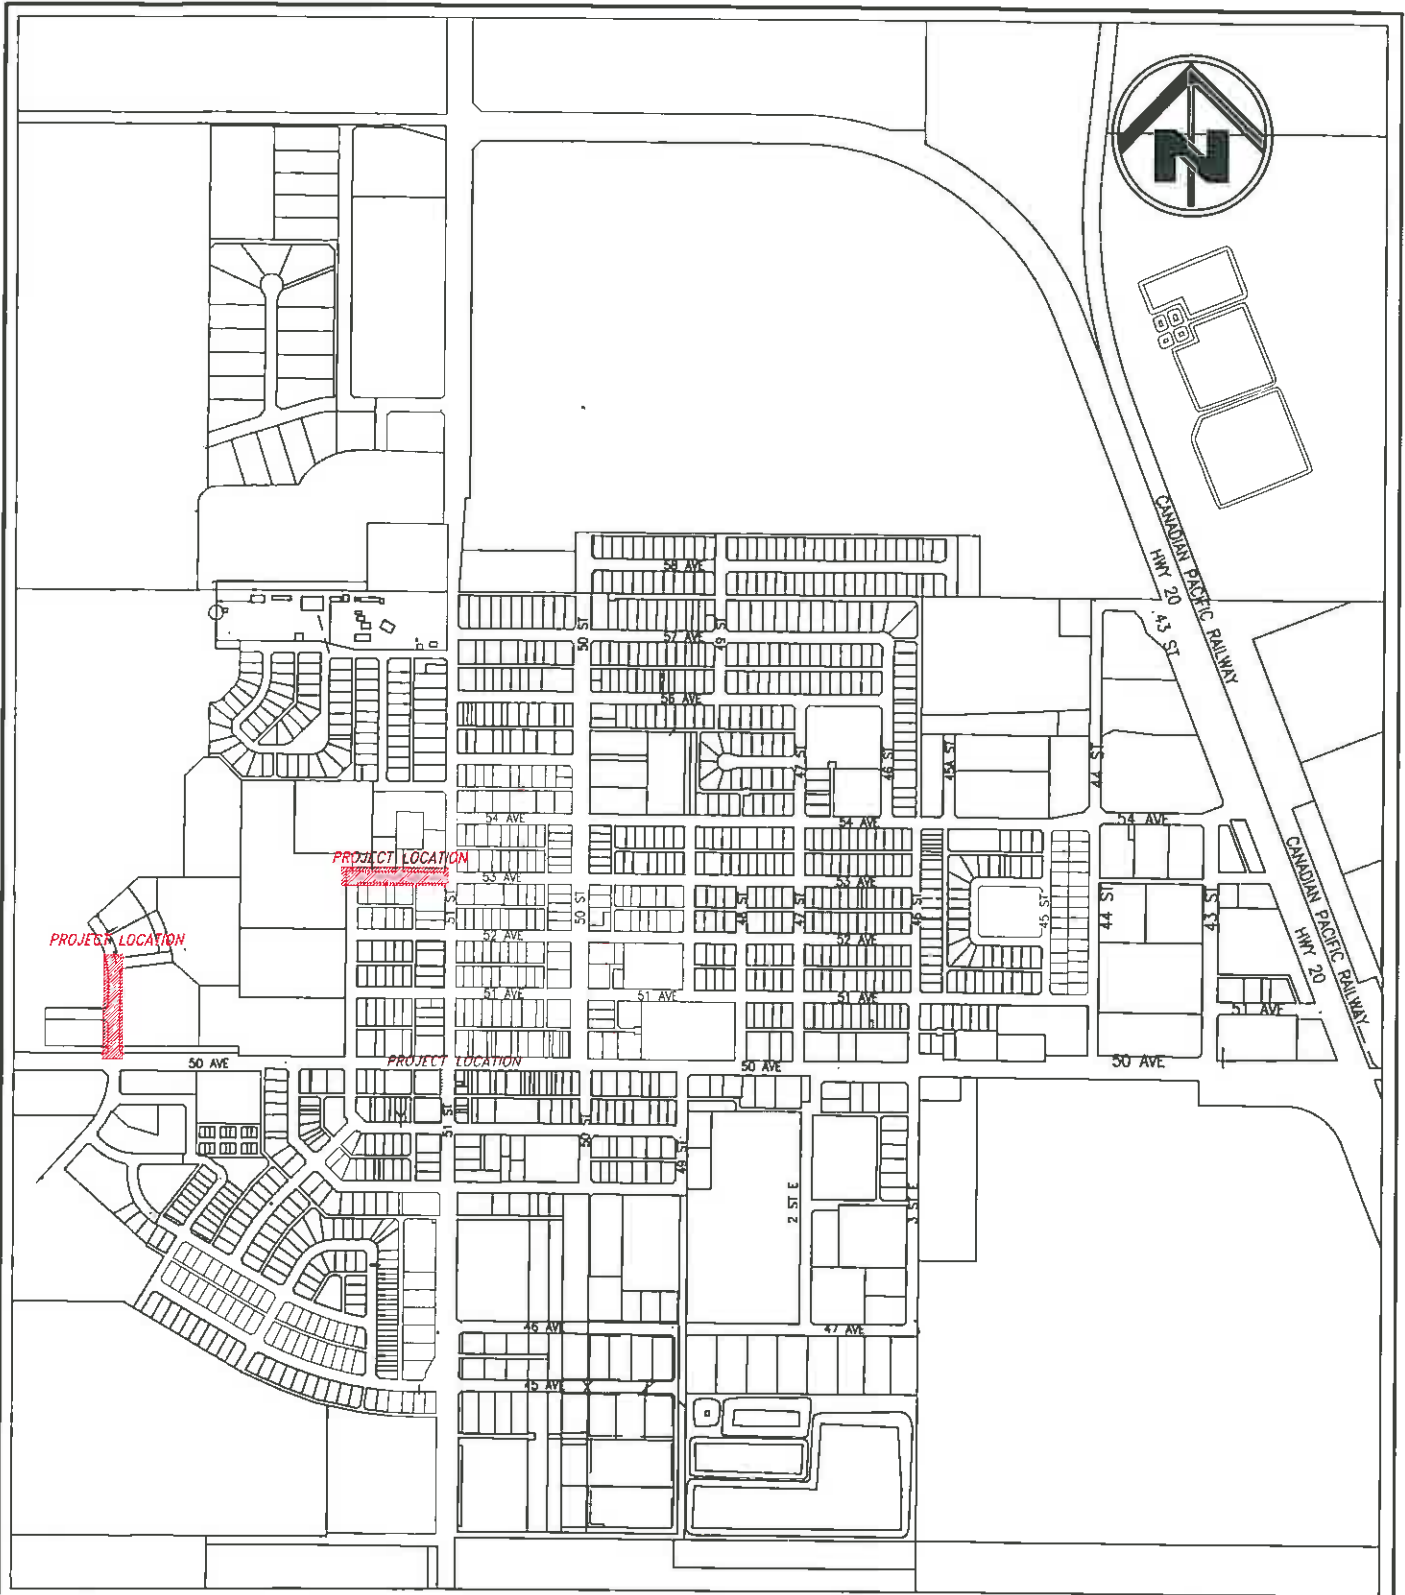

TAGISH
ENGINEERING
LTD
Consulting Engineers

G4, 5550 - 45 St.
RED DEER, AB T4N 1L1
Ph: (403) 346-7710
Fax: (403) 341-4909
E-mail: admin@tagish-engineering.com

Client
TOWN OF RIMBEY
Project
53 AVE. RECONSTRUCTION

Drawing
PROJECT LOCATION PLAN

Scale: NTS	Date: April 3, 2013	Drawing No. 1
Drawn: LS	Project No.: RB111	
Designed: LS	Dwg File: RB111_LOCATION PLAN_APRIL 3, 2013	
Checked: GS		
Approved: LS		